


FOR CONTINUATION SEE DRG. 9001

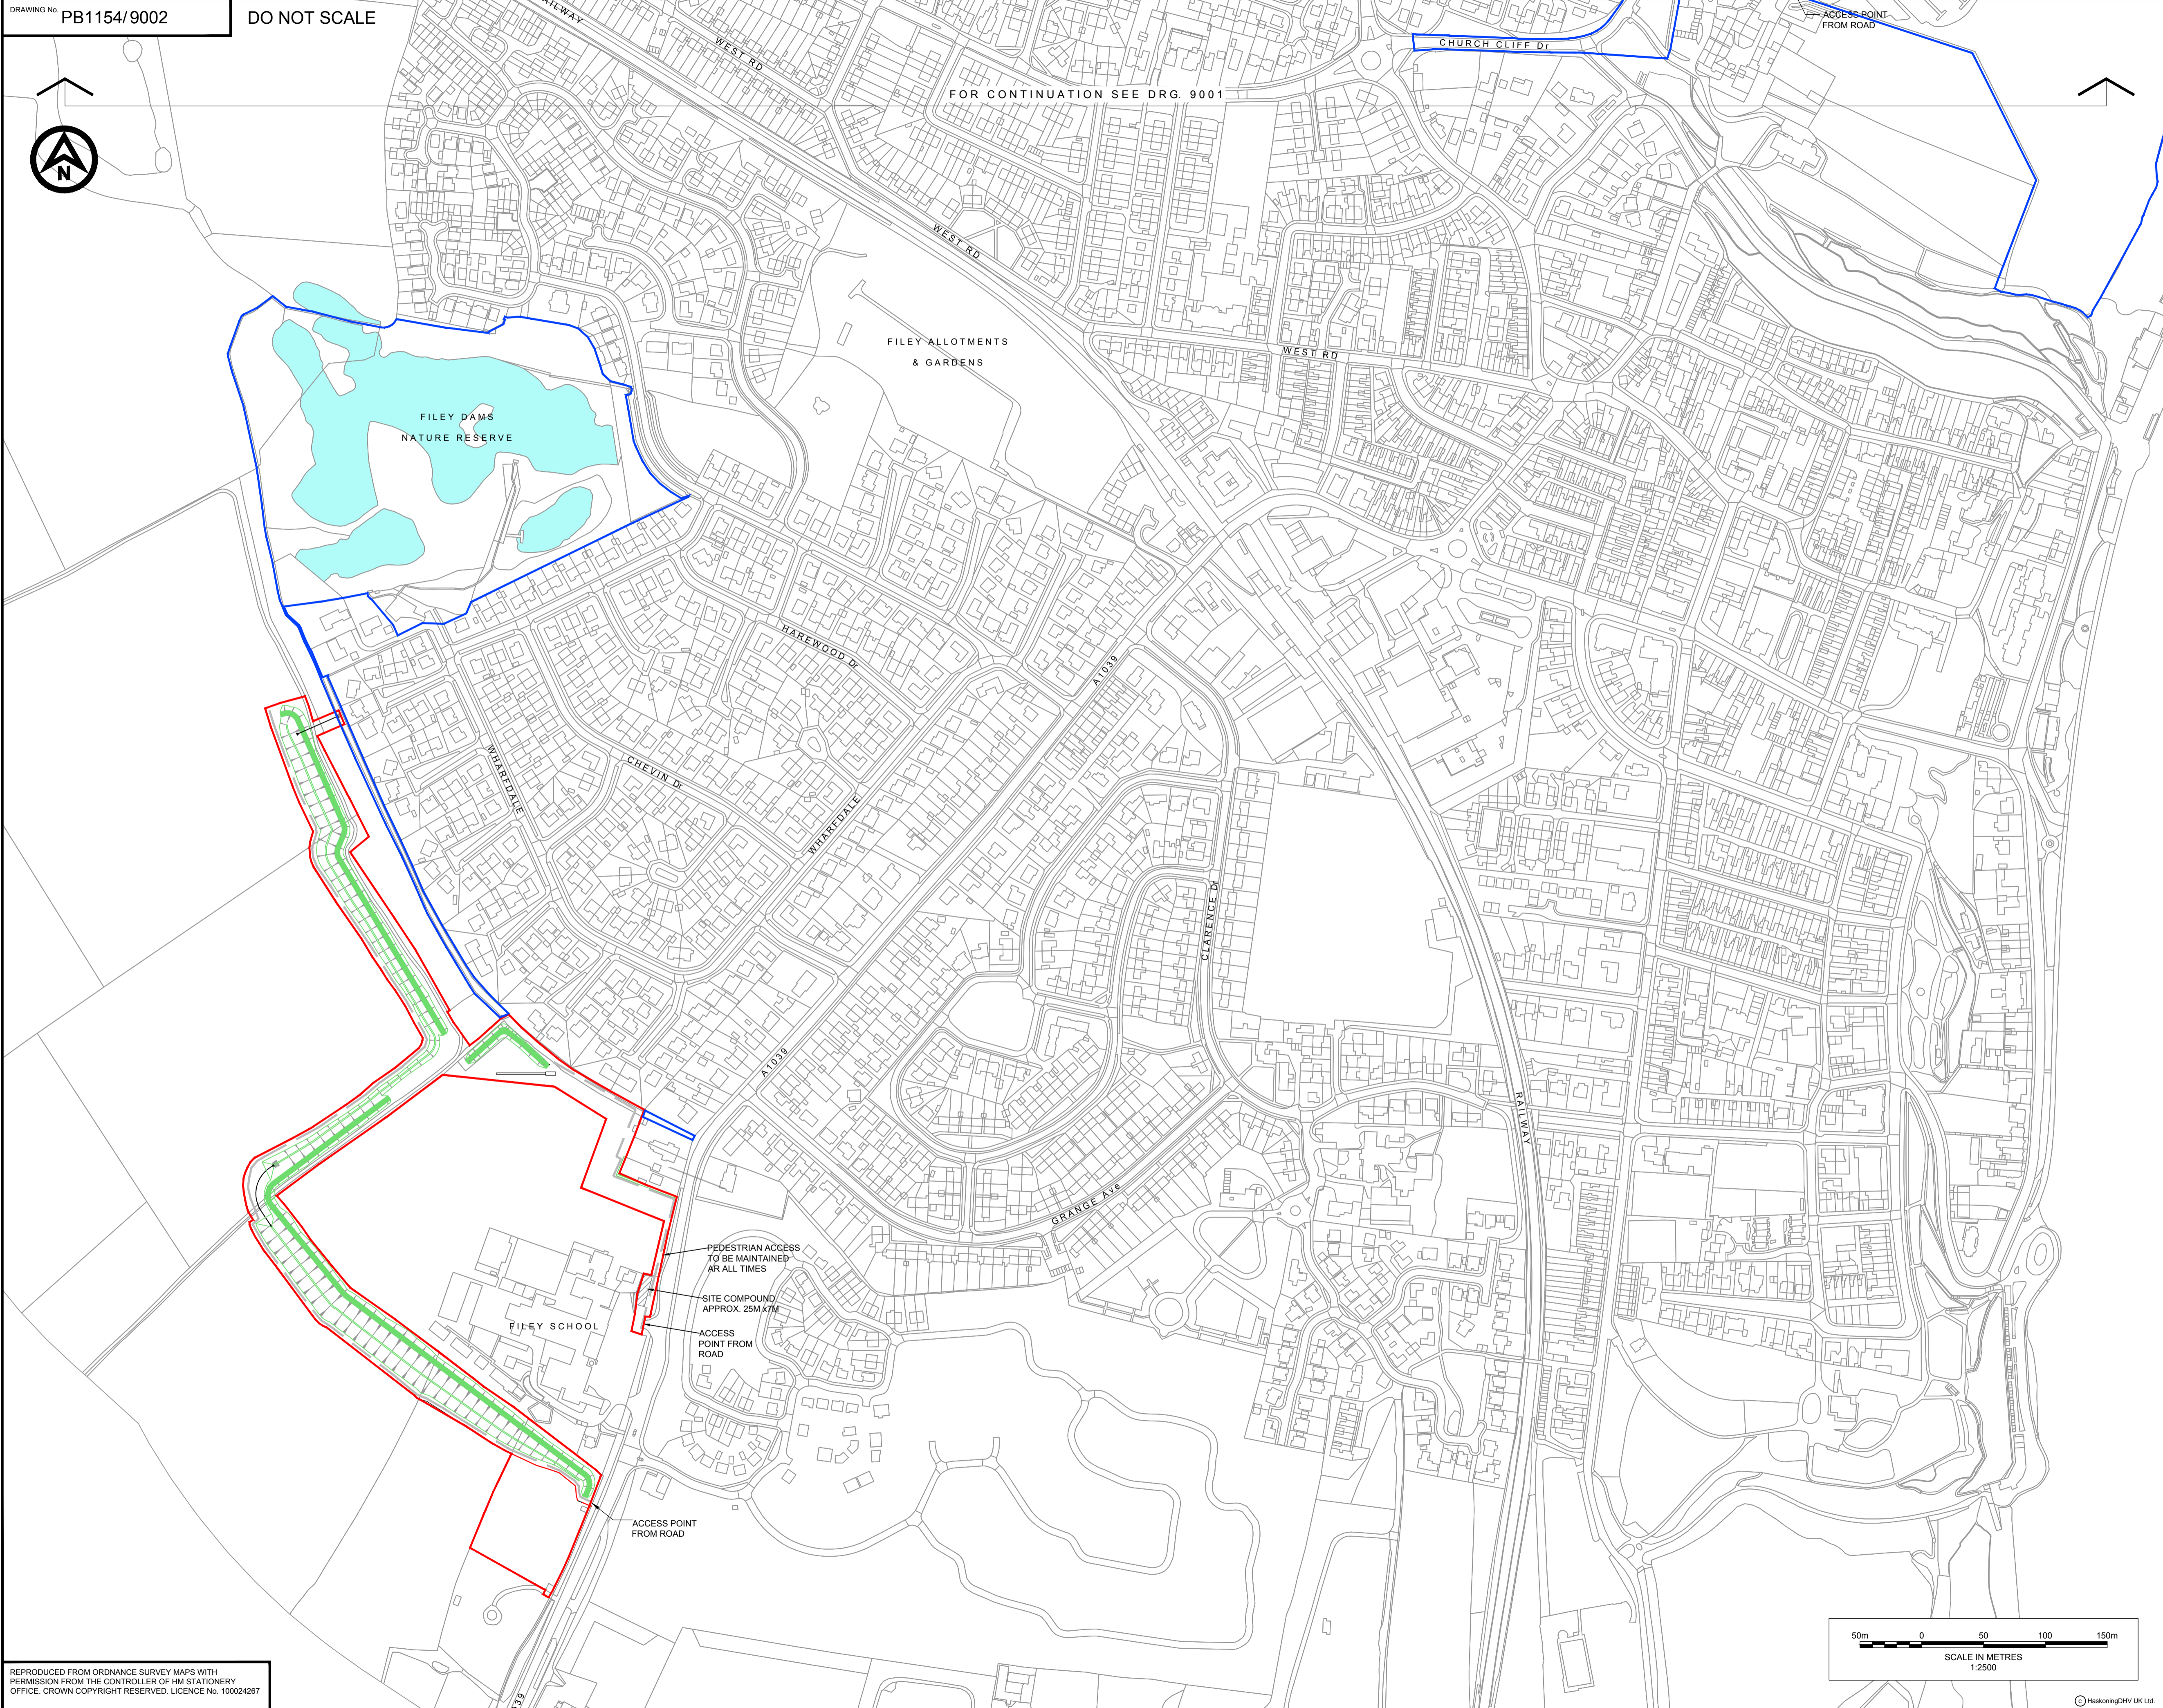

- NOTES**
1. ALL DIMENSIONS ARE IN MILLIMETERS UNLESS NOTED OTHERWISE
 2. ALL LEVELS ARE IN METERS RELATIVE TO ORDNANCE DATUM NEWLYN UNLESS NOTED OTHERWISE

- SITE PLAN KEY**
- SITE BOUNDARY
 - PROPOSED WORKS
 - PROPOSED LAND RAISING
 - ADJACENT AREAS OF LAND OWNED BY SBC
 - - - 5M WIDE ACCESS ROUTES

NOT FOR CONSTRUCTION

REV	DATE	DESCRIPTION	BY	CHK	APP
P5	MAR 19	DRAWING SCALE UPDATES	CA	AH	SV
P4	MAR 19	PLANNING UPDATE	HF	AH	SV
P3	NOV 18	PLANNING	DLJ	AN	SV
P2	JULY 18	PLANNING	DLJ	AN	SV
P1	JULY 18	FOR CONSULTATION	DS	AN	SV

REVISIONS

CLIENT



A great place to live, work & play

PROJECT

FILEY FLOOD ALLEVIATION SCHEME

TITLE

SITE LOCATION GENERAL ARRANGEMENT INCLUDING ACCESS ROUTES AND SITE COMPOUNDS SHEET 2 OF 2



DRAWN	AS	CHECKED	SV	APPROVED	SV
DATE	JAN 18	SCALE	AT A1 1:2500	REF.	
DRAWING No.	PB1154/9002				REVISION
					P5